


Note: The suggestion provided may or may not be suitable for your intended application. Please consider this information carefully before incorporating it into your system design. Valcom disclaims any responsibility for accuracy or completeness.

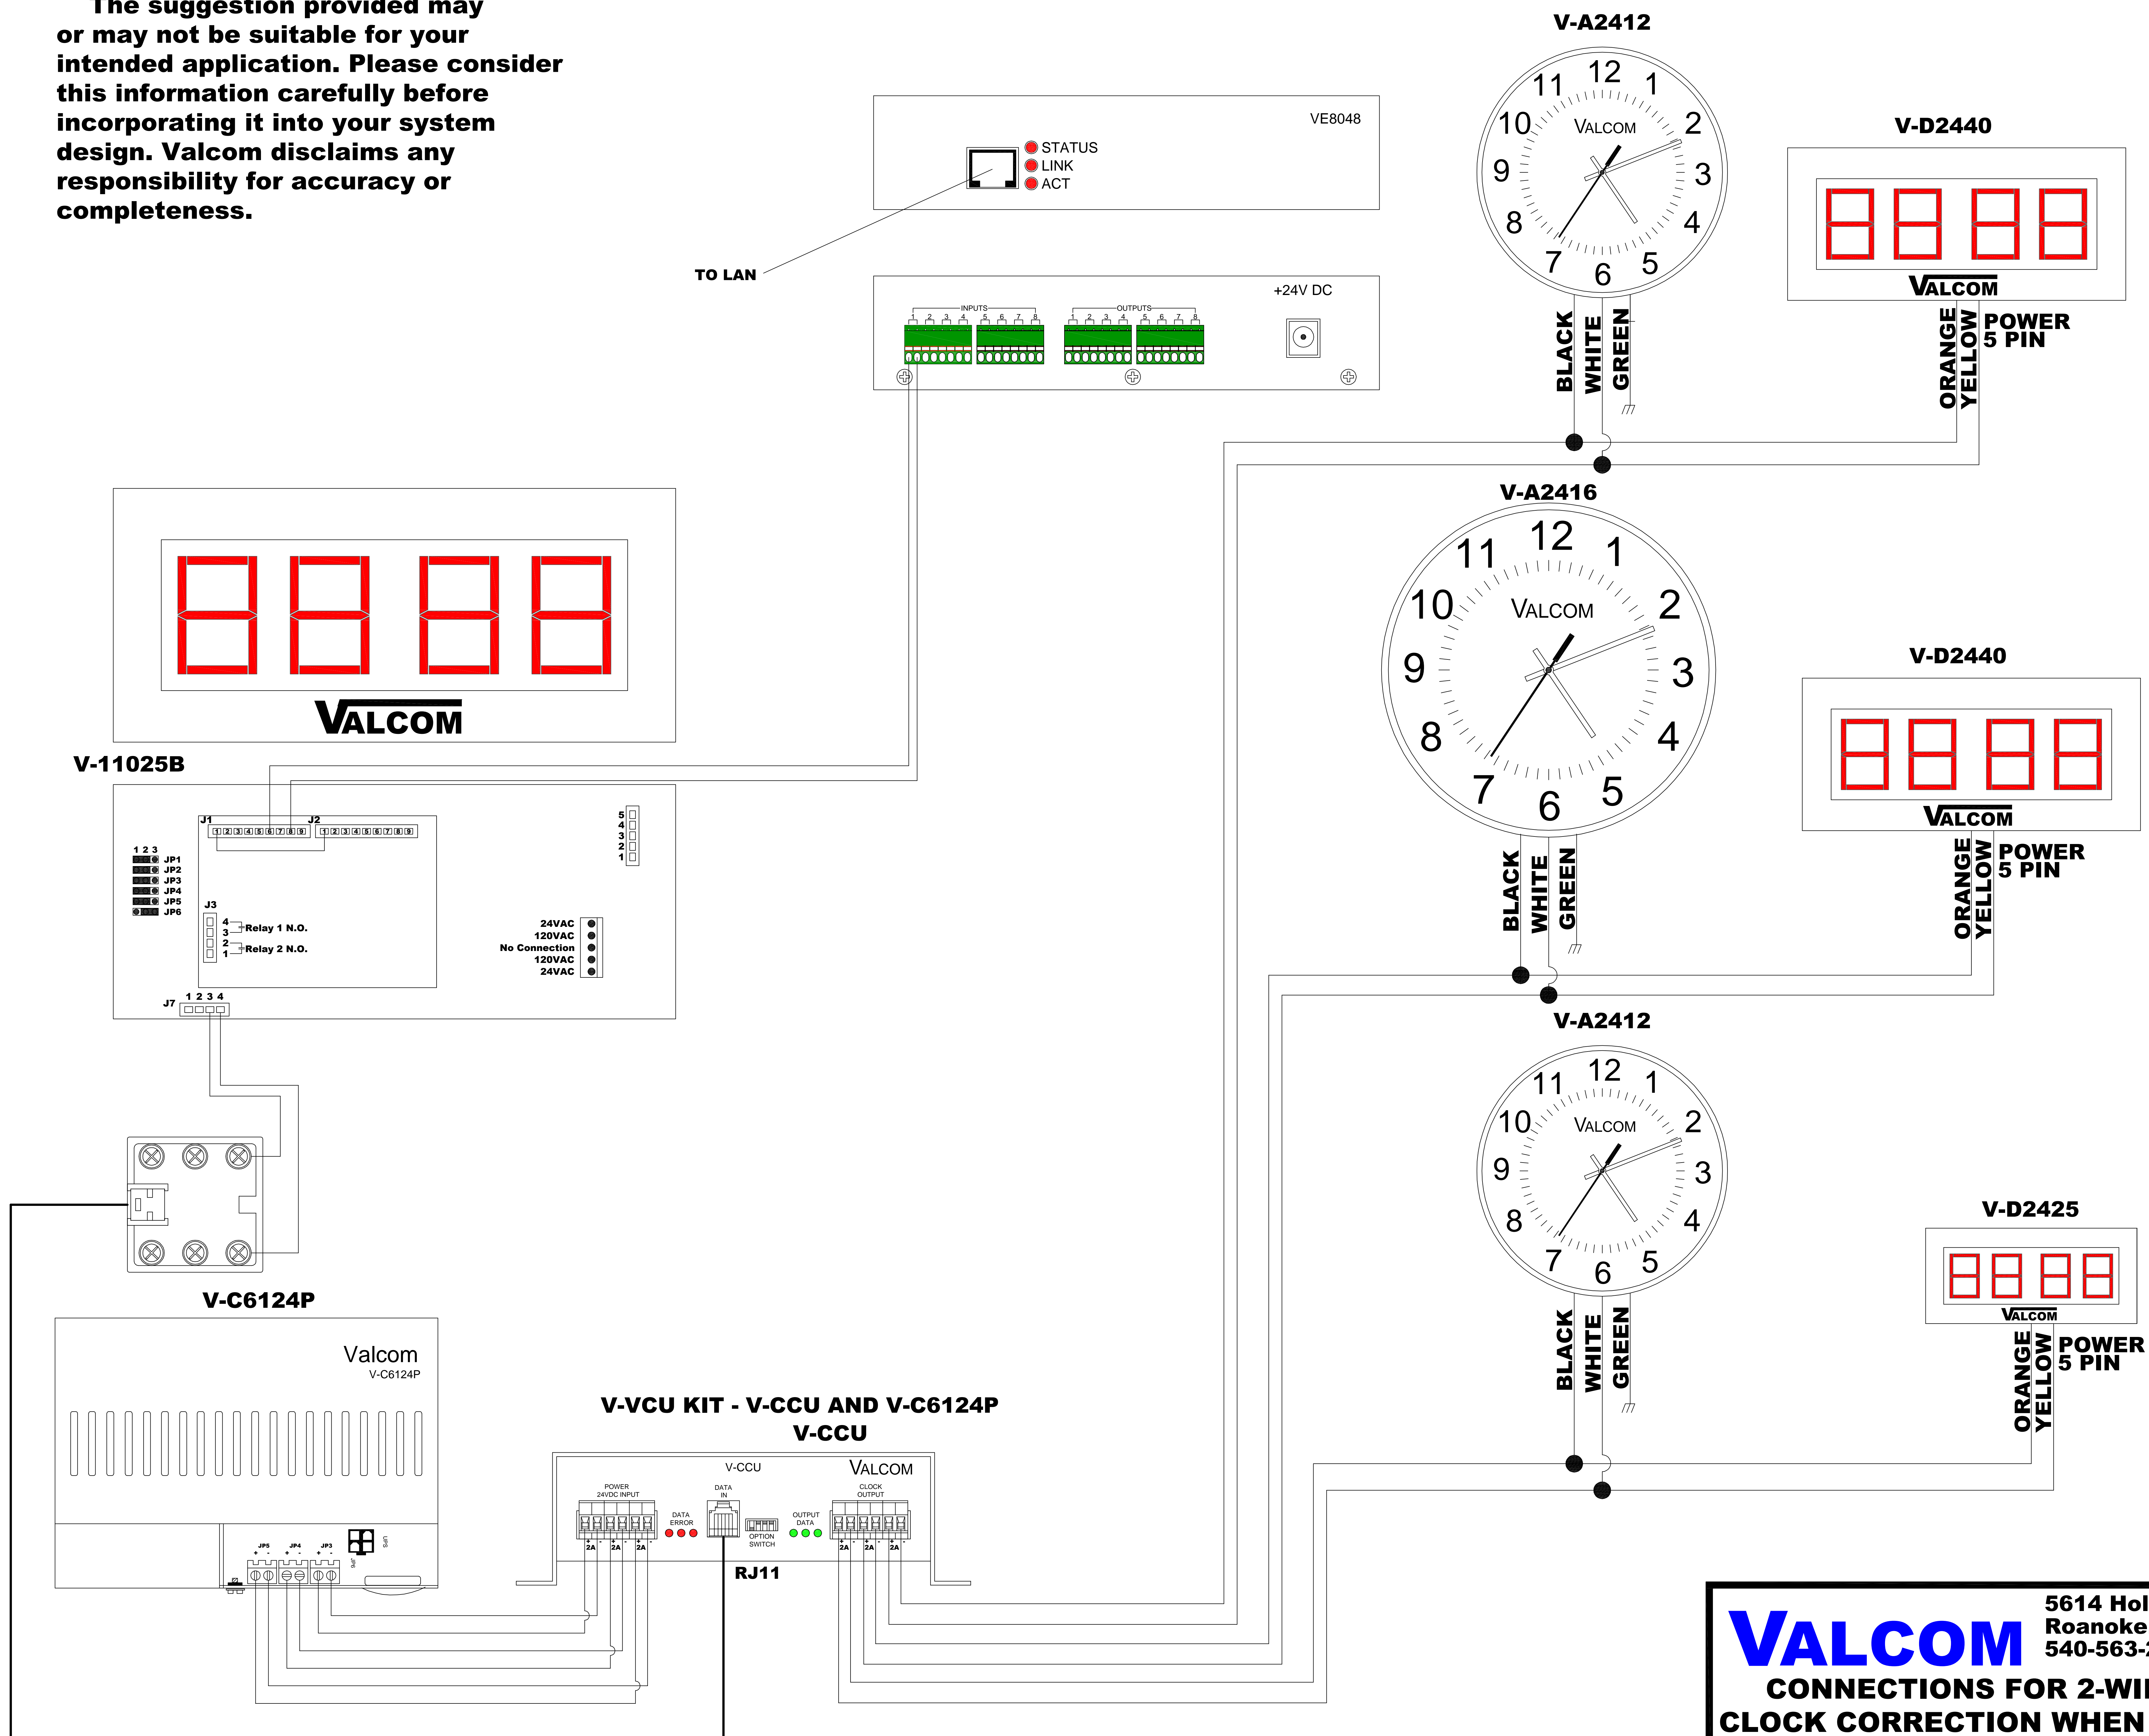

VALCOM 5614 Hollins Road
Roanoke, VA 24019
540-563-2000

Drawing # 023
Revision B

**CONNECTIONS FOR 2-WIRE DIGITAL
CLOCK CORRECTION WHEN UTILIZING AN
APPLICATION SERVER AND VE8048**

SHEET 1 OF 1