


Note: The suggestion provided may or may not be suitable for your intended application. Please consider this information carefully before incorporating it into your system design. Valcom disclaims any responsibility for accuracy or completeness.

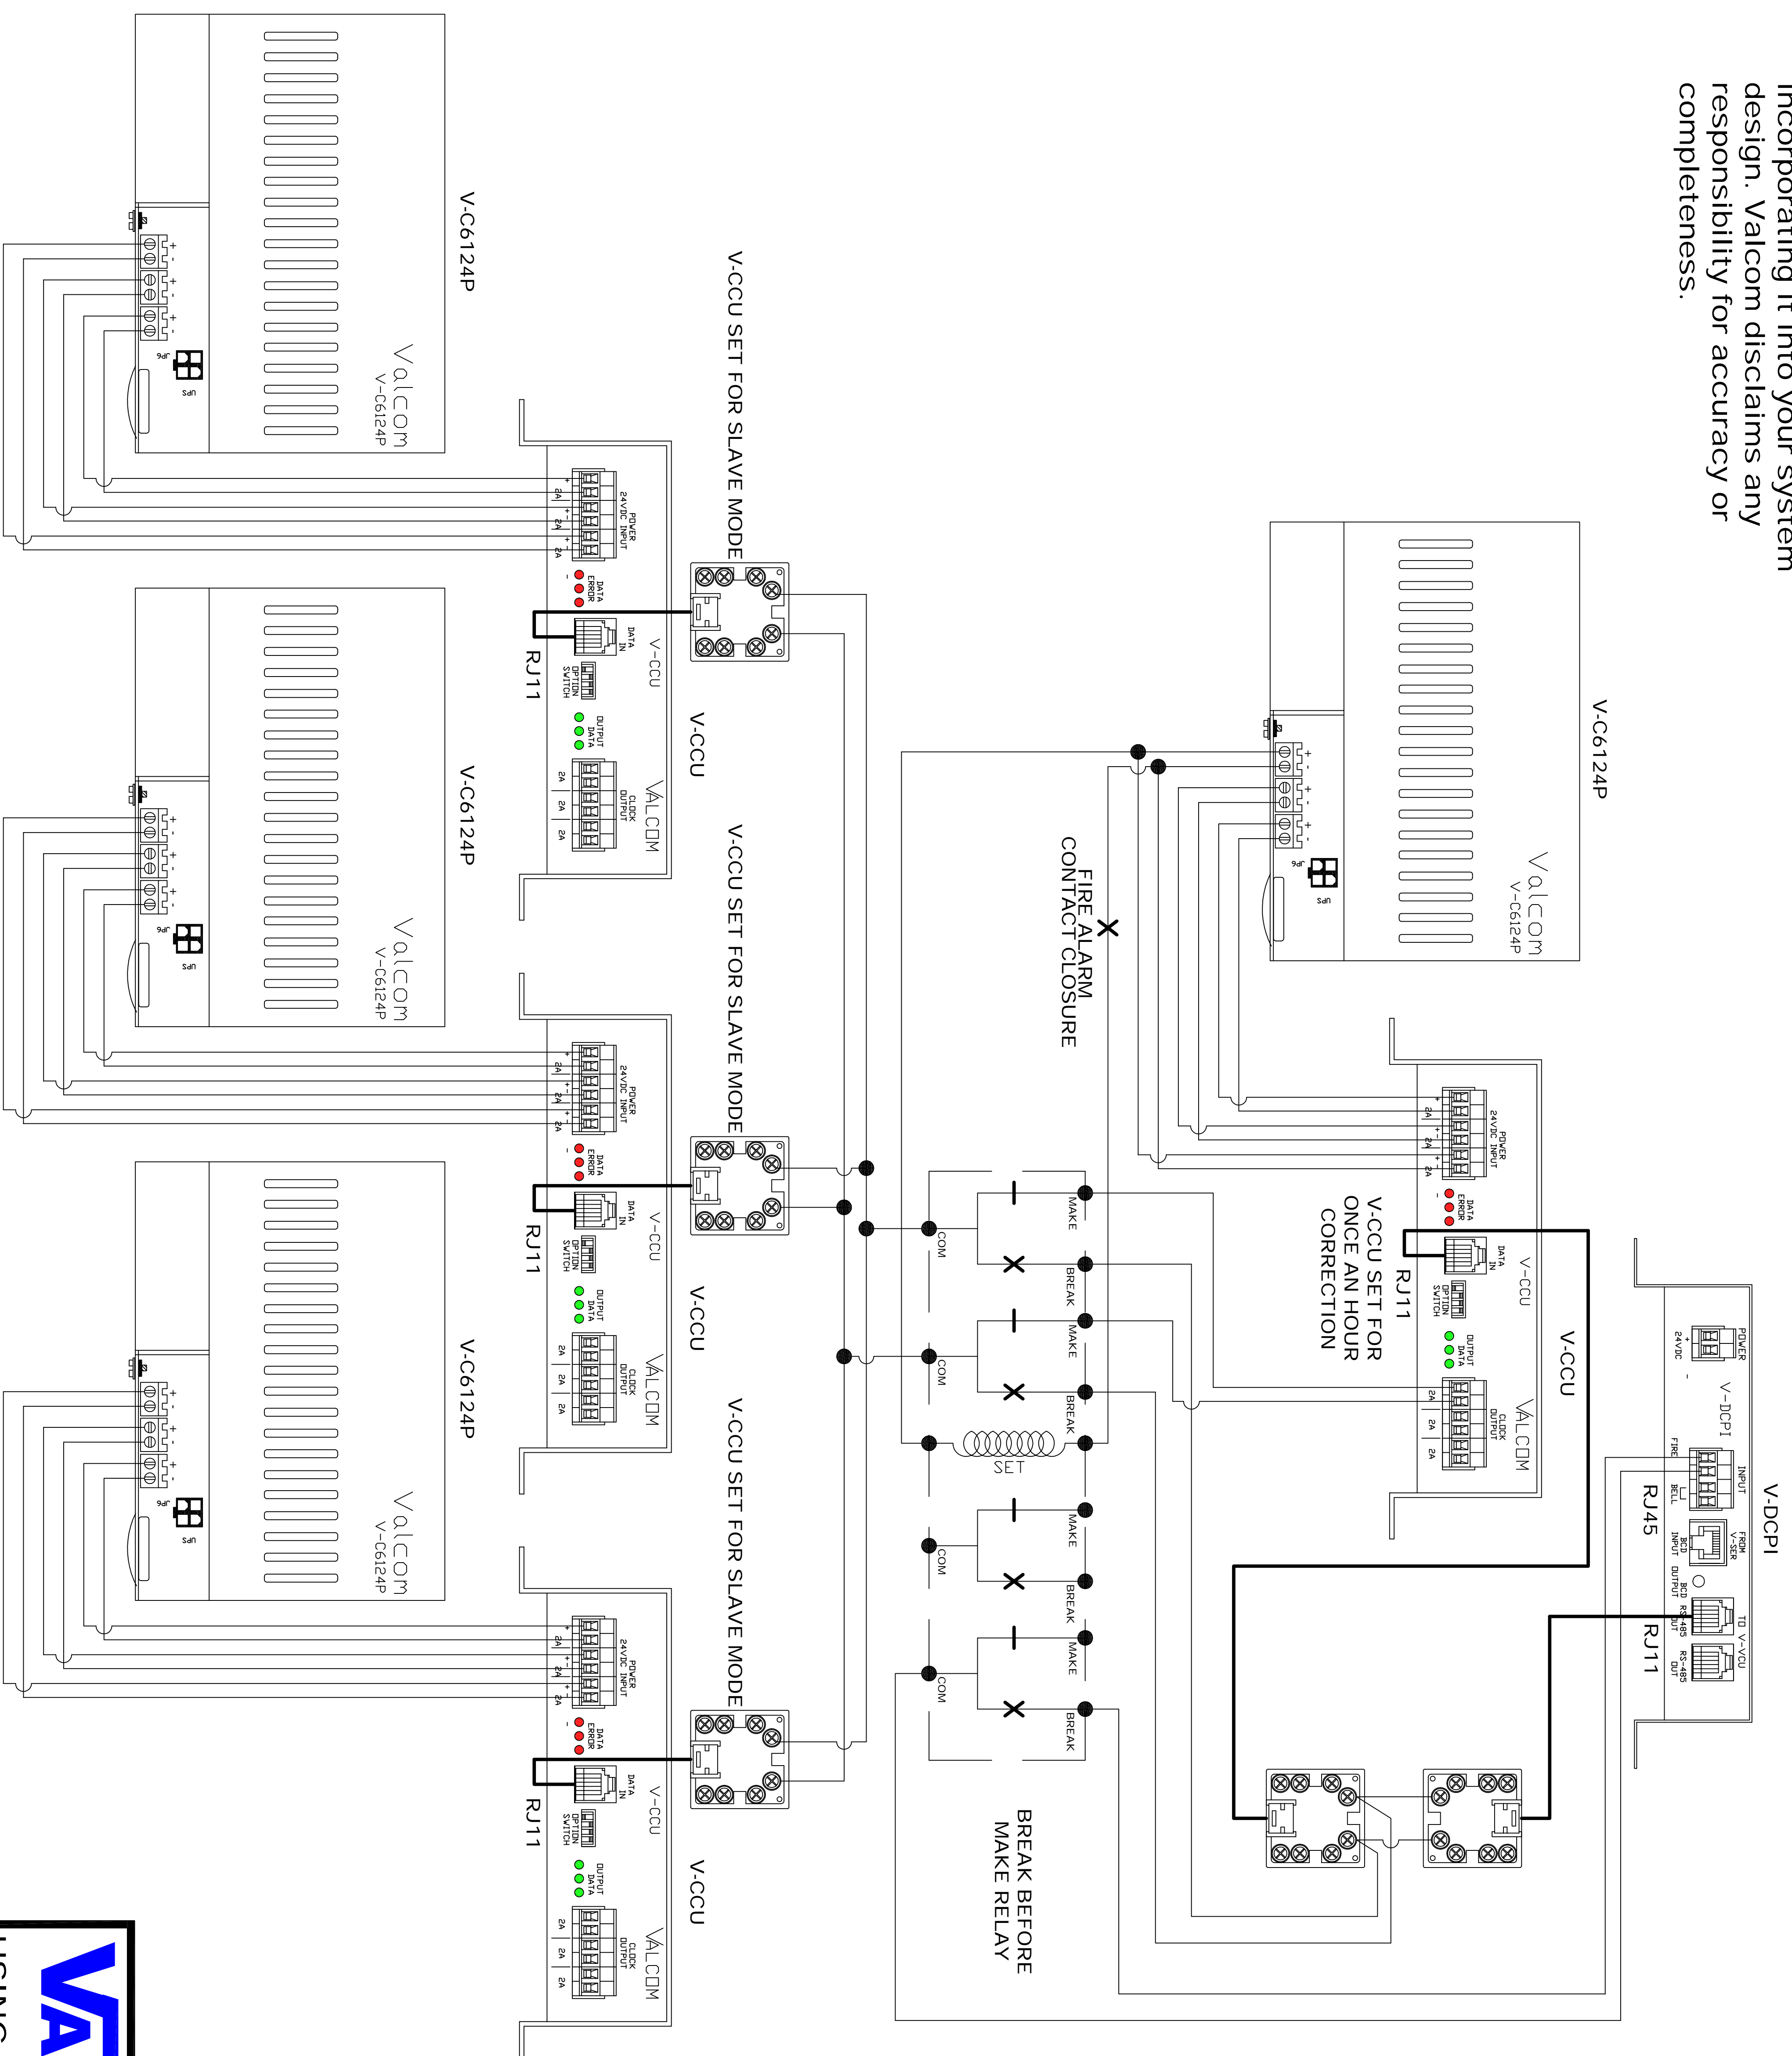

VALCOM
 5614 Hollins Road
 Roanoke, VA 24019
 540-563-2000

USING FIRE OR BELL DISPLAY OPTION ON
 2-WIRE DIGITAL CLOCK SYSTEMS USING
 SHARED INTERCOM CABLES